


P A S T T

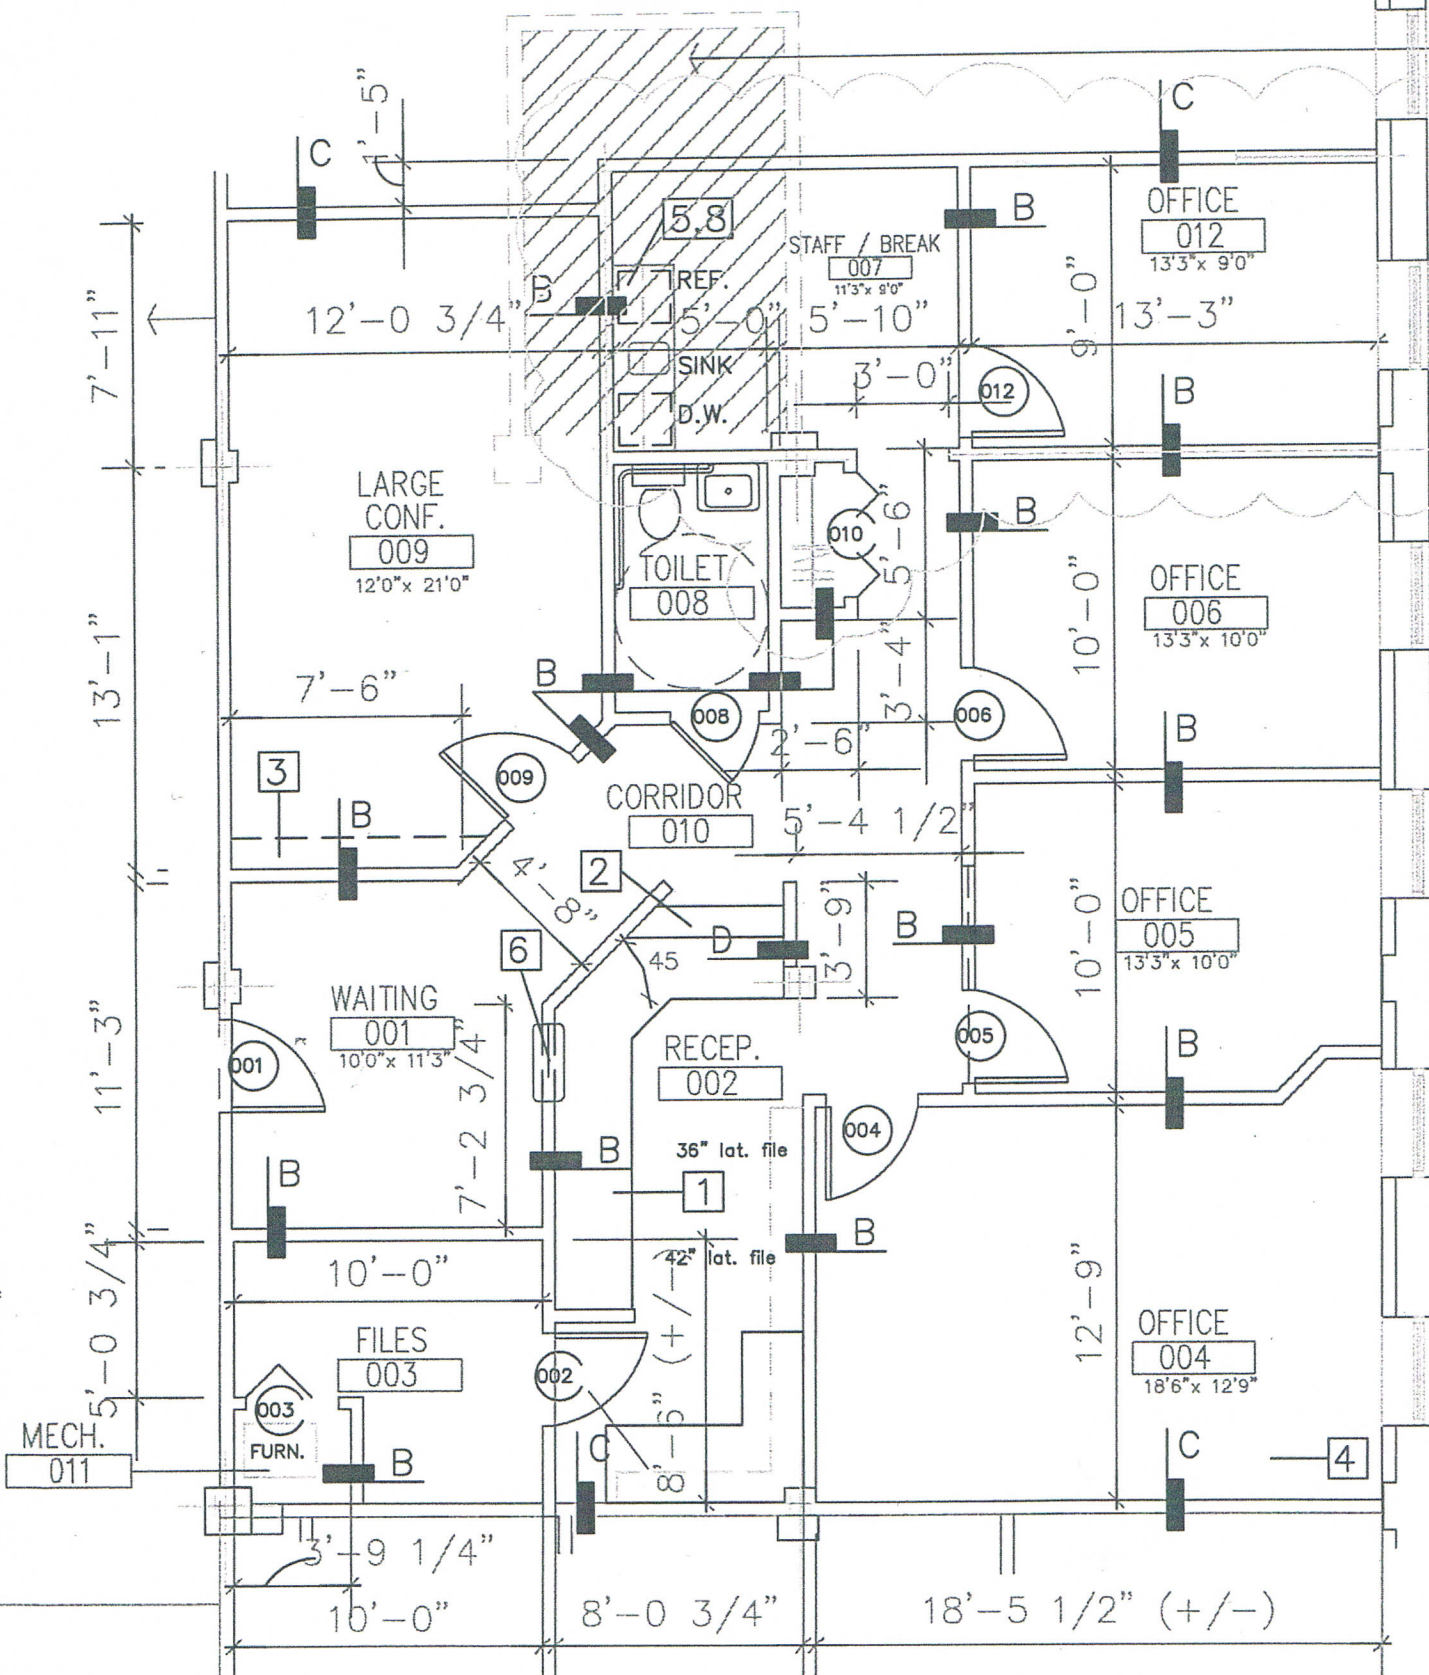

TENANT WORK UNDER PREVIOUS PERMIT
 (EXISTING TENANT: BUTLER WICK)

FLOOR PLAN

SCALE: 1/8" = 1'-0"